
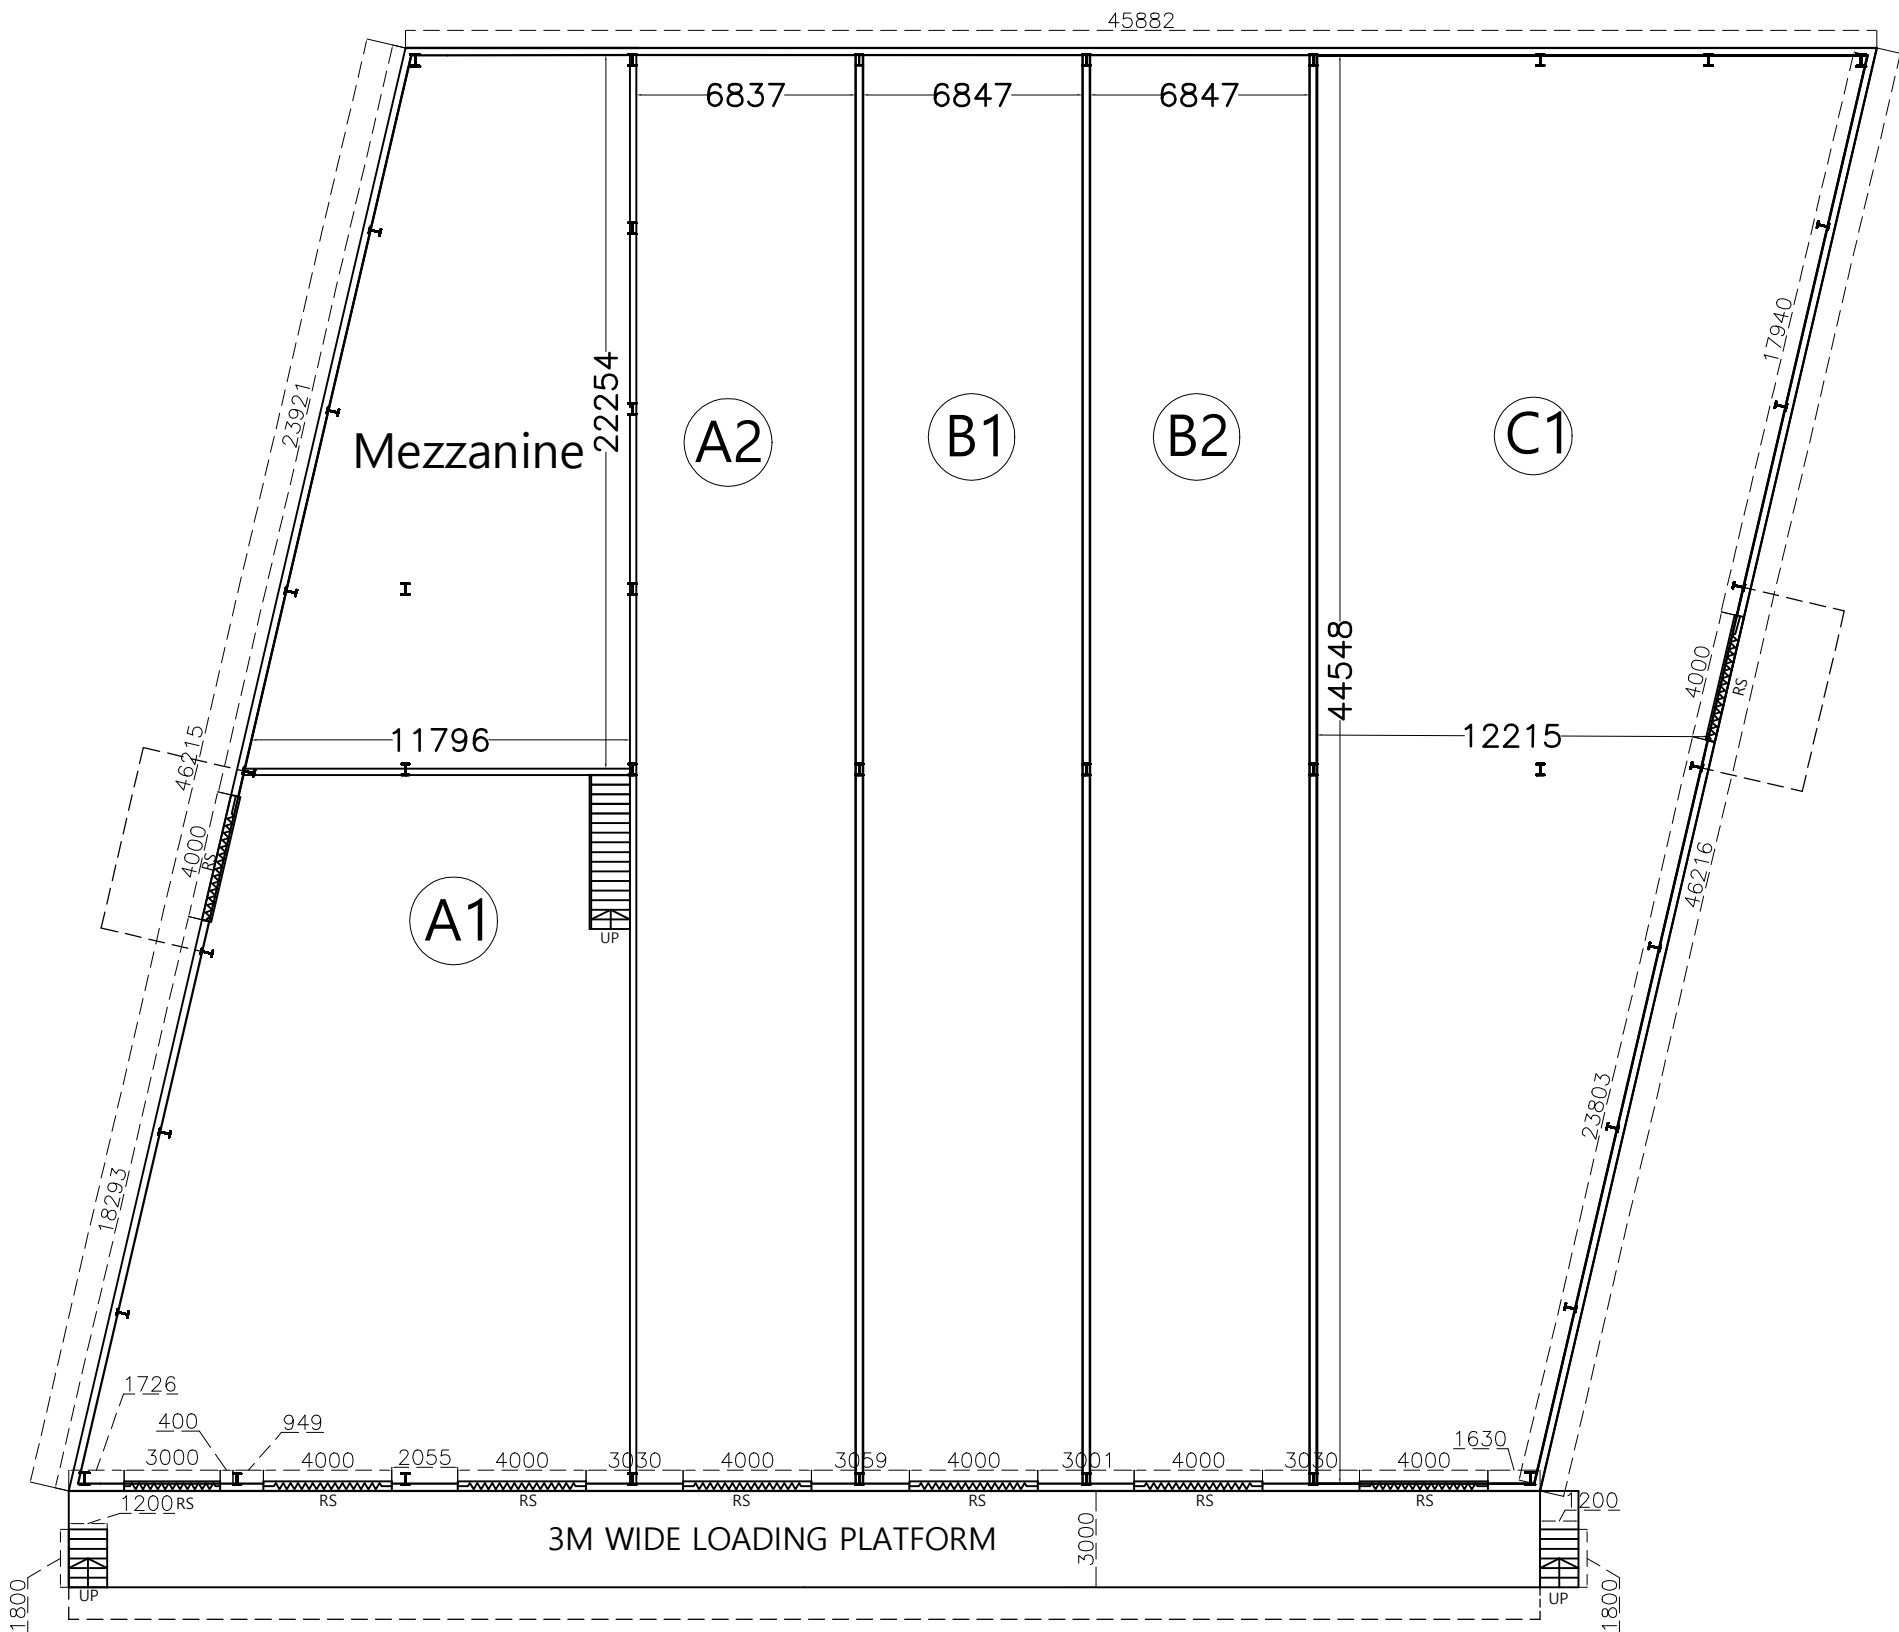


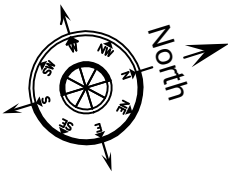

GROUND FLOOR PLAN

AREA DETAILS

Ground floor		Mezzanine
A1	- 555.70 sq.m (5,982 sft) + 223.24 sq.m (2403sft)=778.94 sq.m (8,385 sft)	
A2	- 317.39 sq.m (3416 sft)	
B1	- 318.50 sq.m (3428 sft)	
B2	- 318.50 sq.m (3428 sft)	
C1	- 554.78 sq.m (5972 sft)	
TOTAL		- 2,064.87 sq.m (22,226 sft)+223.24 sq.m(2403sft)=2,288.11sq.m(24,629 sft)

<u>CLIENT</u> BHARATH BEEDI WORKS PVT. LTD.	<u>JOB NO</u>		<u>DRAWING TITLE</u>		DEVADAS C. KAMATH <i>Consulting Civil Engineer</i> <i>K2, Rama Bhavan</i> <i>Kodialbail, Mangalore.</i> <i>PH: (0824) 2441187.</i>
		<u>PAGE.NO</u> <i>1 OF 1</i>	<u>GROUND FLOOR PLAN</u>		
	<u>SCALE:</u> <i>N T S</i>	<u>DATE:</u> <i>07-01-2026</i>	<u>DRAWN</u>	<u>CHECKED</u>	