


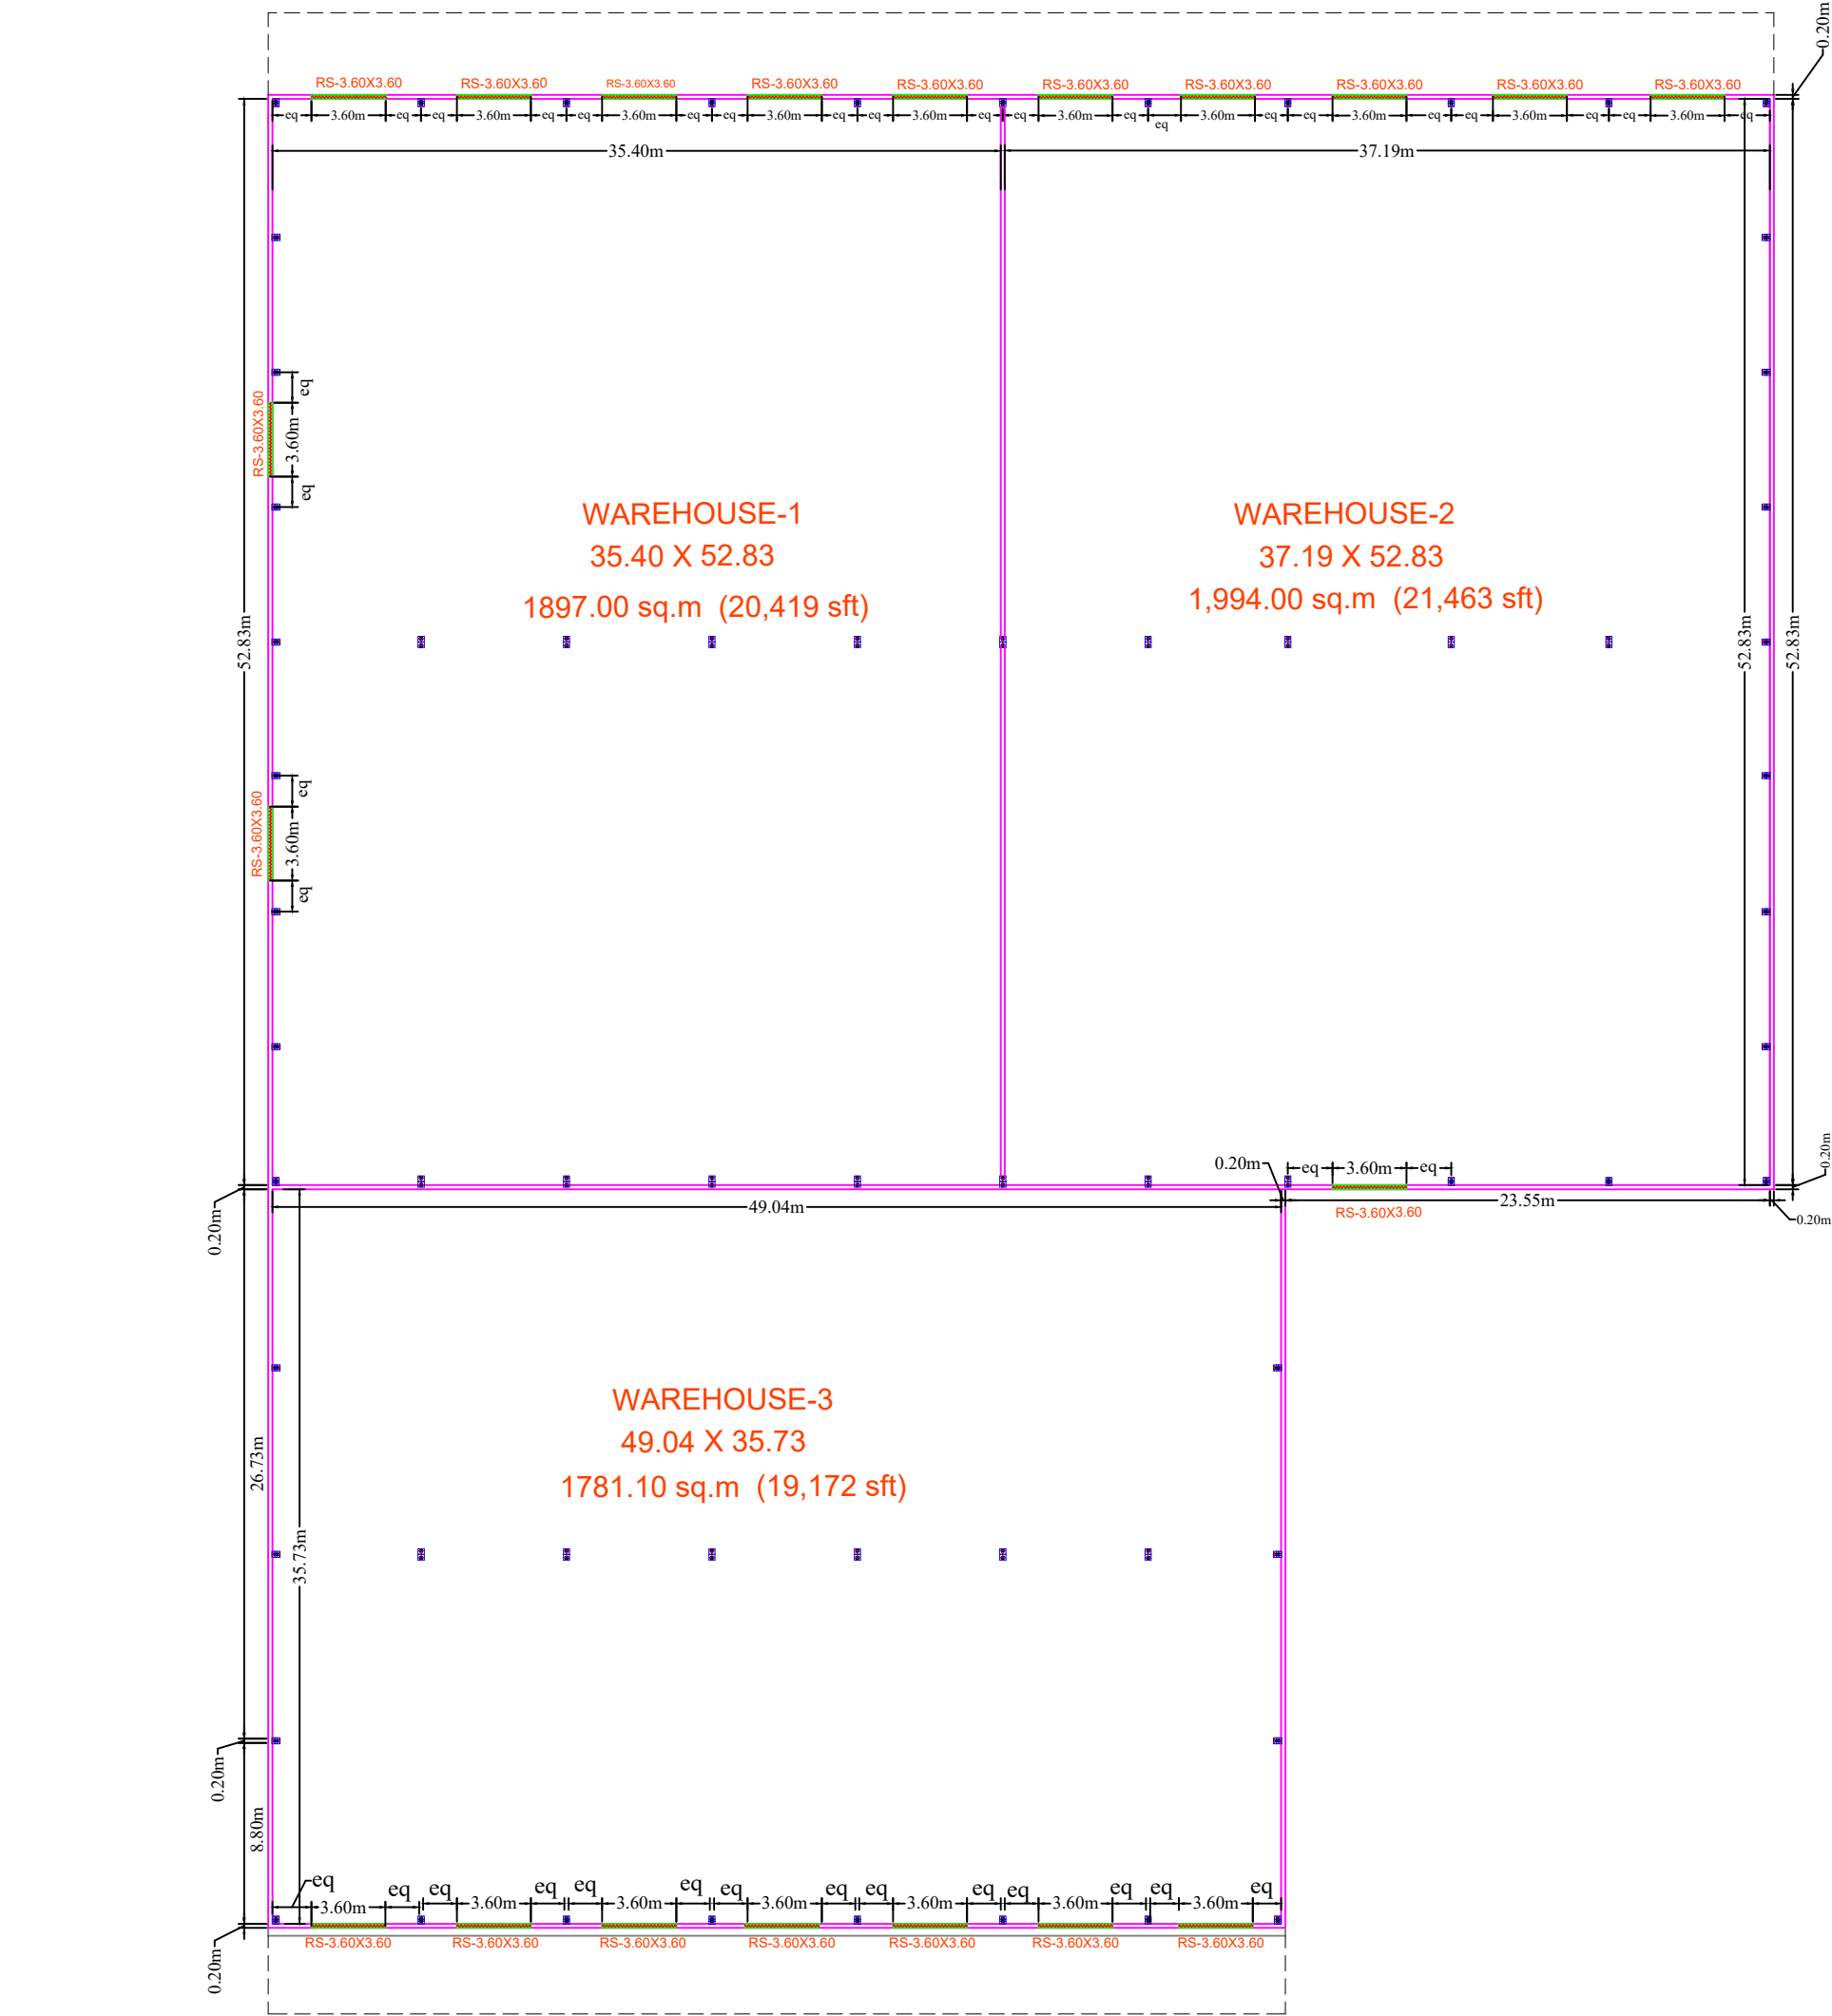

<u>CLIENT</u> BHARATH BEEDI WORKS PRIVATE LIMITED	WAREHOUSE BUILDING AT FARANGIPETE	<u>JOB NO</u>		<u>DRAWING TITLE</u>		DEVADAS C. KAMATH Structural Engineer K2, Rama Bhavan Kodialbail, Mangalore. PH: (0824) 2441187.
		<u>DRG.NO</u>	<u>PAGE.NO</u> 1 OF 1	GROUND FLOOR WORKING DWG (PROPOSAL-1)		
		SCALE: N.T.S	DATE: 13-06-2026	DRAWN SUMANTH	CHECKED	