


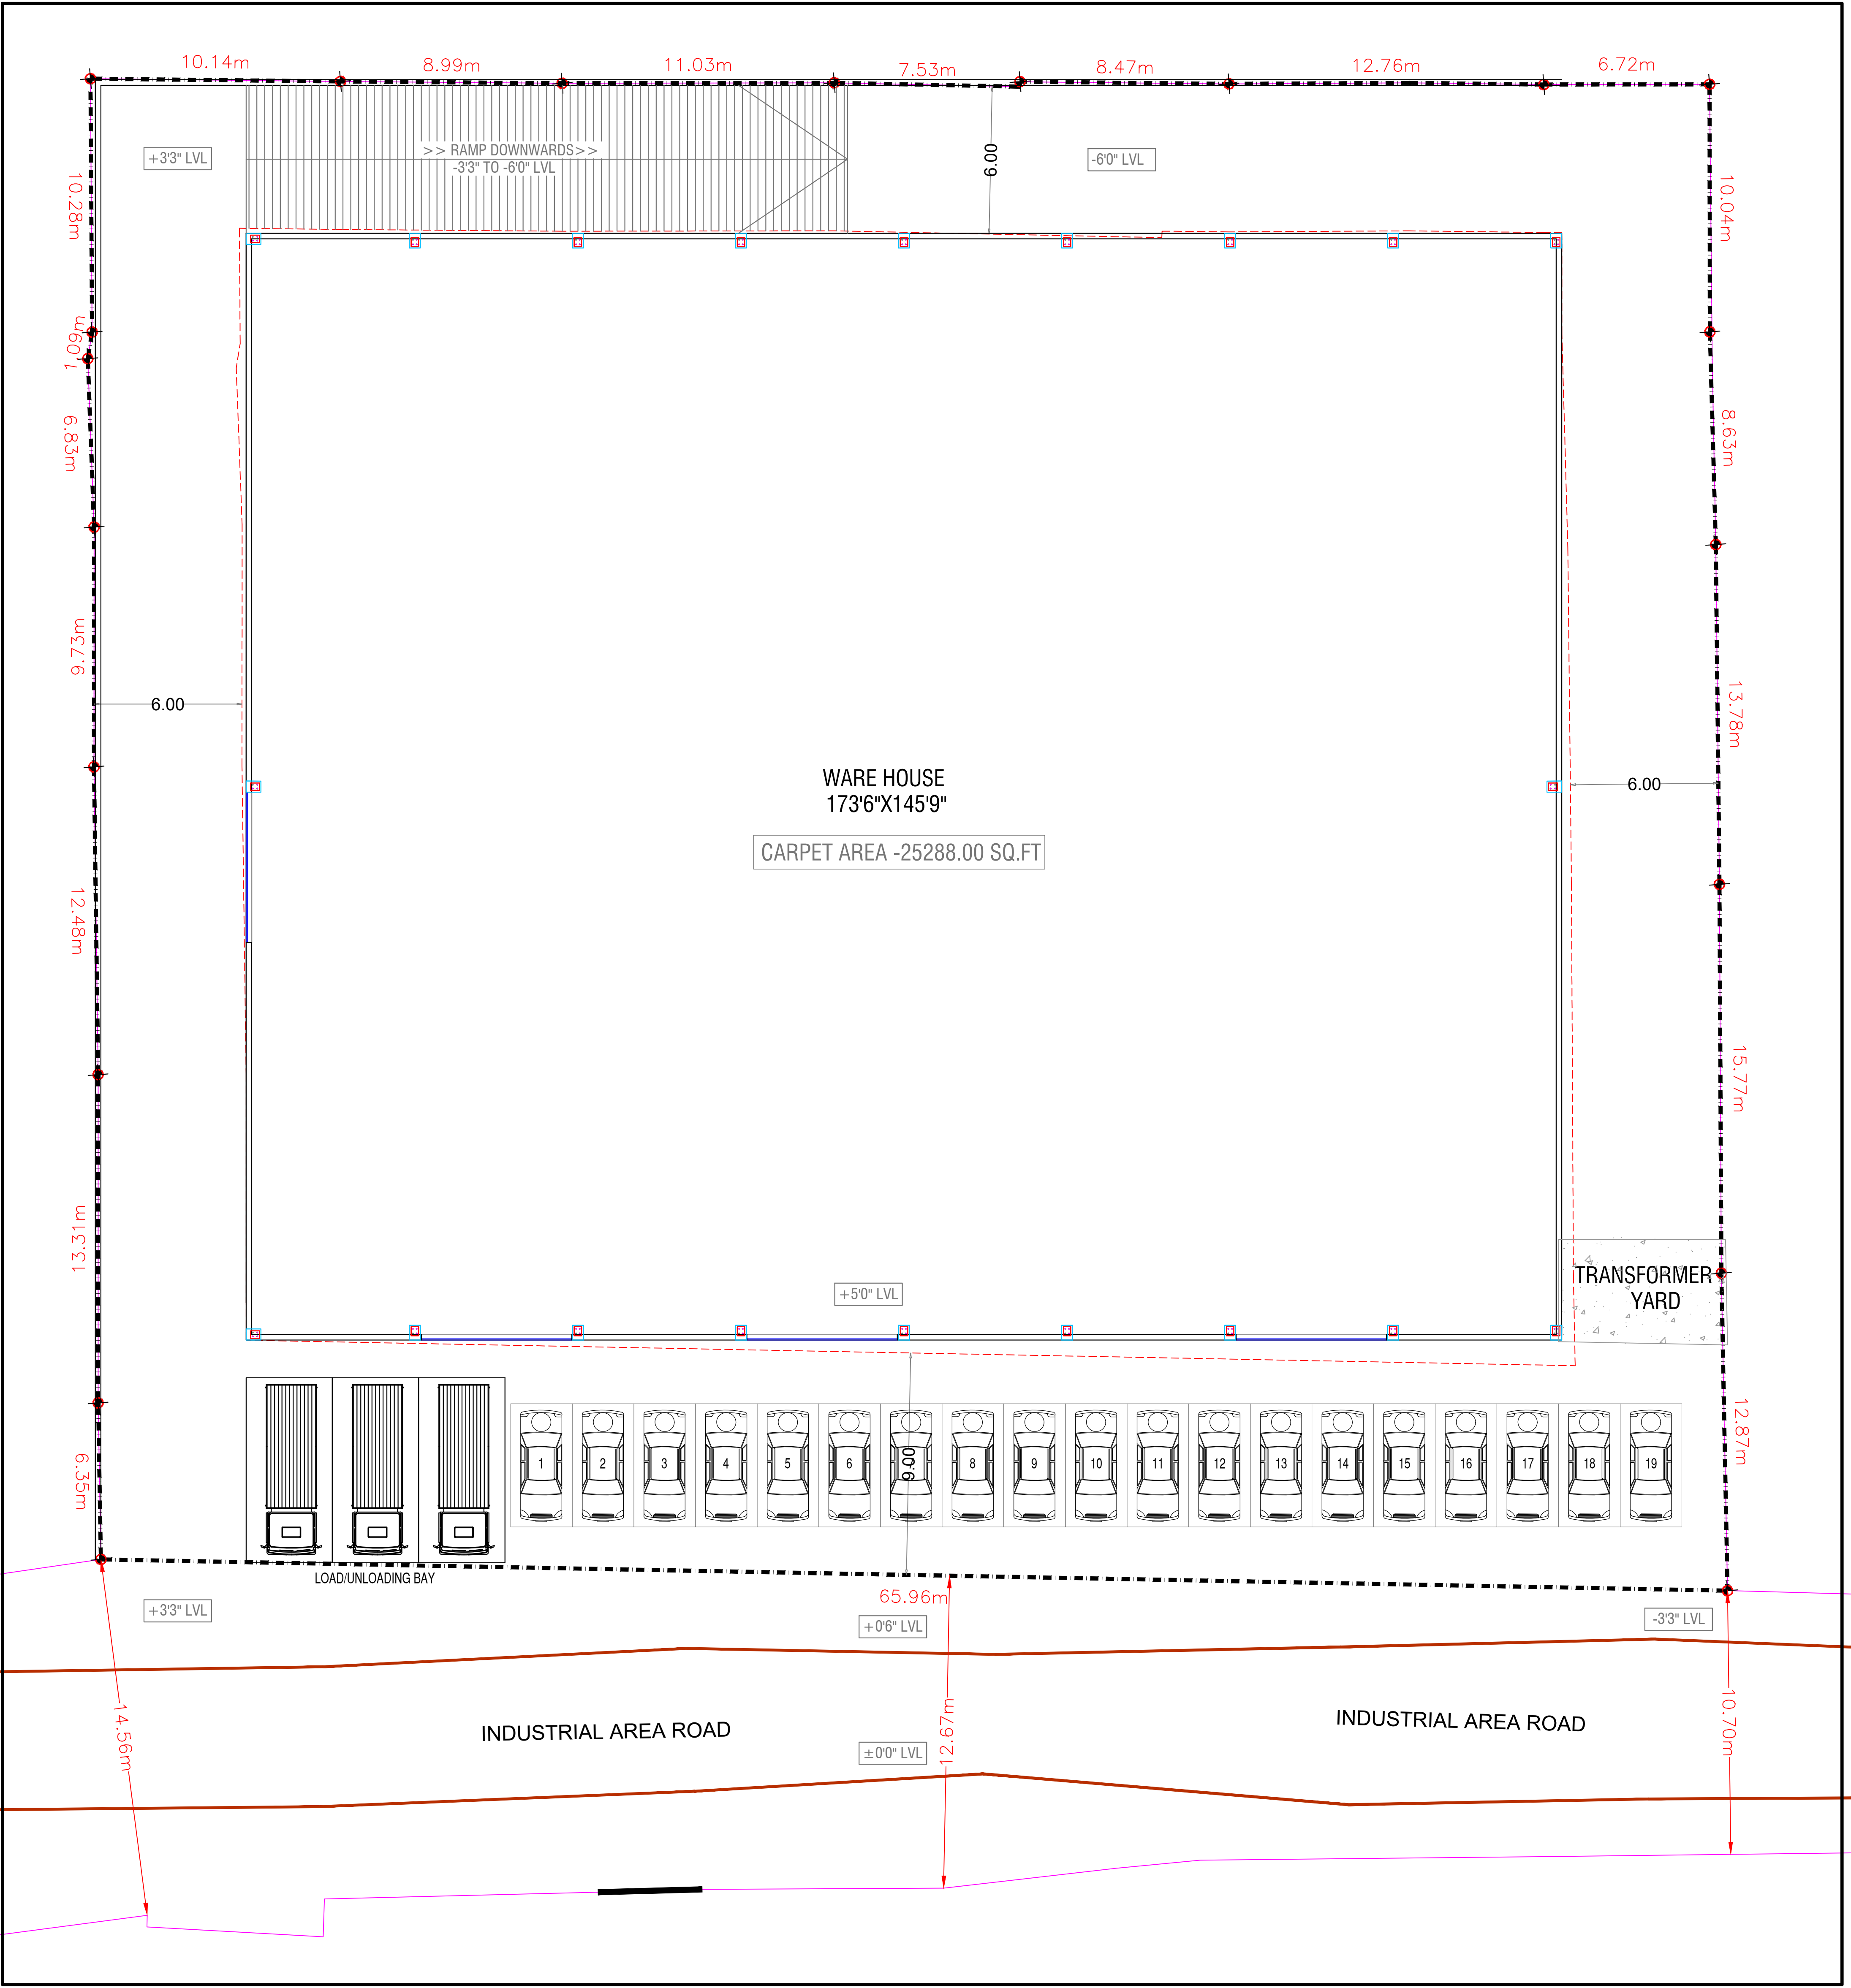


GROUND FLOOR PLAN

PRELIMINARY SKETCH DESIGN

PROPOSED WARE HOUSE

AT BAIKAMPADY ,MANGALORE

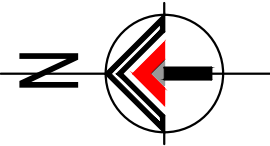

GROUND FLOOR PLINTH AREA -25770.00 SQ.FT

BASEMENT FLOOR PLINTH AREA -12950.00 SQ.FT

TOTAL PLINTH AREA -38720.00 SQ.FT

CONSULTANTS

NAYAK PAI & ASSOCIATES

ARCHITECTS.ENGINEERS.INTERIOR DESIGNERS.

3rd FLOOR,KRISHNAPRASAD BUILDING

M.G.ROAD, LALBAGH,MANGALORE-575003

TELEPHONE : 2453630,2456390